



NOTE:

- 7.62 m rail lengths may be used to eliminate the intermediate lap without a post. Do not place a lap without a post unless needed due to length of gap.
- Posts 1 thru 6 are CRT posts with two blockouts. See Section B-B for details.
- Install the back face of the nested guardrail a minimum of 1.5 m from the face of the curb-like headwall.
- Dimensions without units are millimeters.

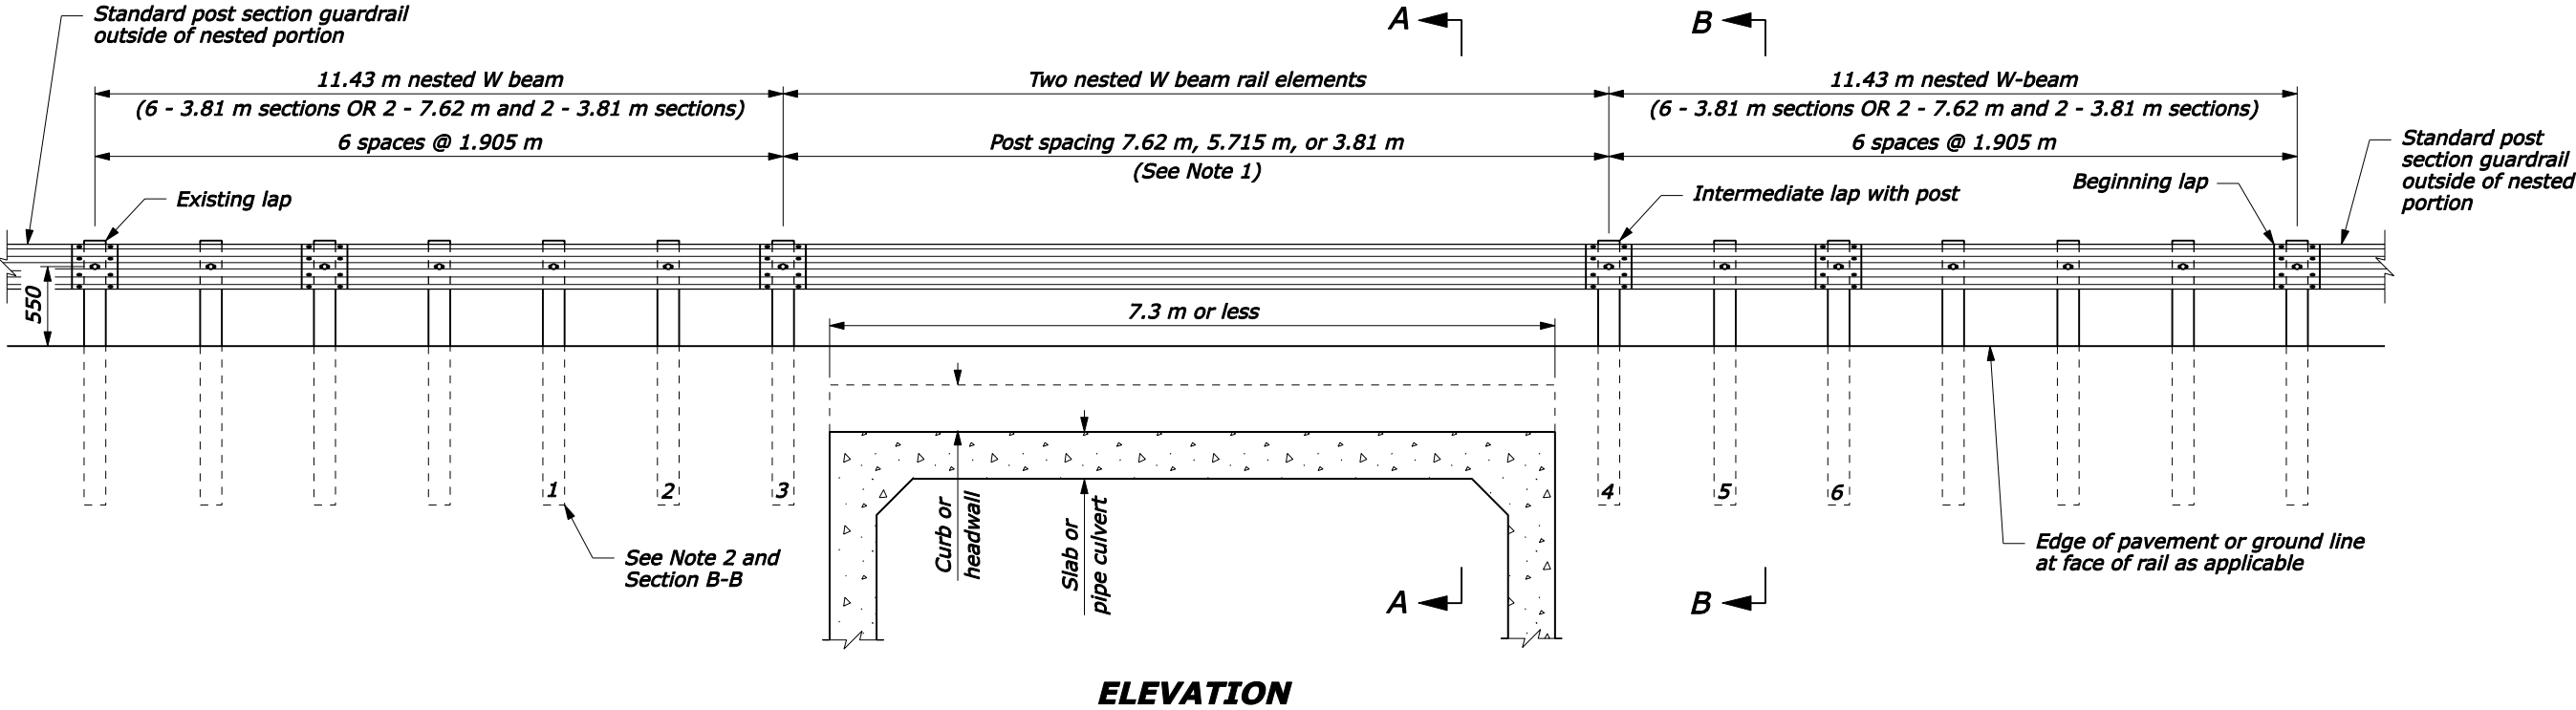


ELEVATION

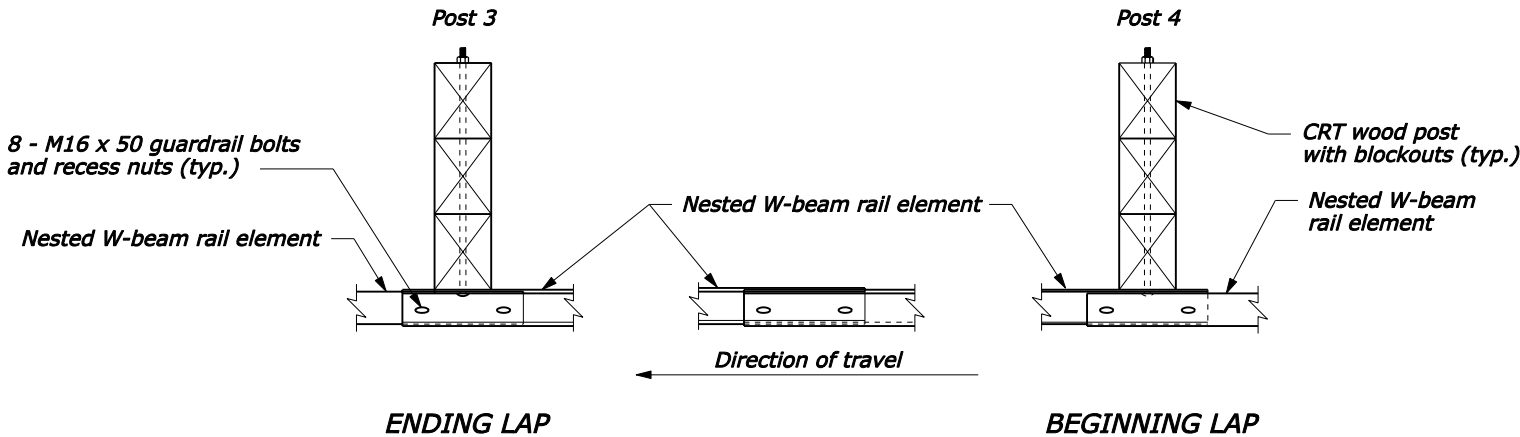


ENDING LAP

INTERMEDIATE LAP
WITHOUT POST

BEGINNING LAP

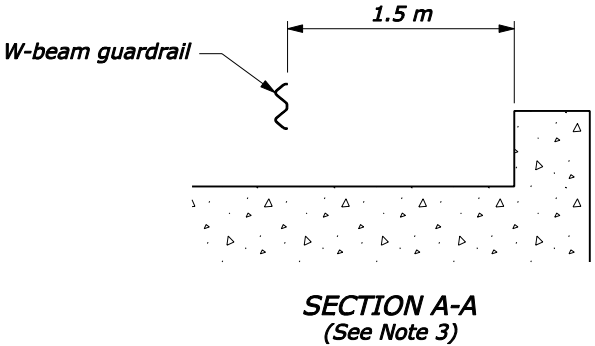

SECTION A-A
(See Note 3)

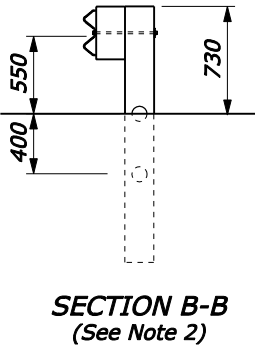

SECTION B-B
(See Note 2)

NO SCALE

U.S. DEPARTMENT OF TRANSPORTATION FEDERAL HIGHWAY ADMINISTRATION FEDERAL LANDS HIGHWAY	
METRIC STANDARD	
G4 W-BEAM GUARDRAIL LONG-SPAN, DOUBLE-NESTED GUARDRAIL SYSTEM	
STANDARD APPROVED FOR USE 3/1996 REVISED: 8/1997 6/2005	STANDARD M617-24